


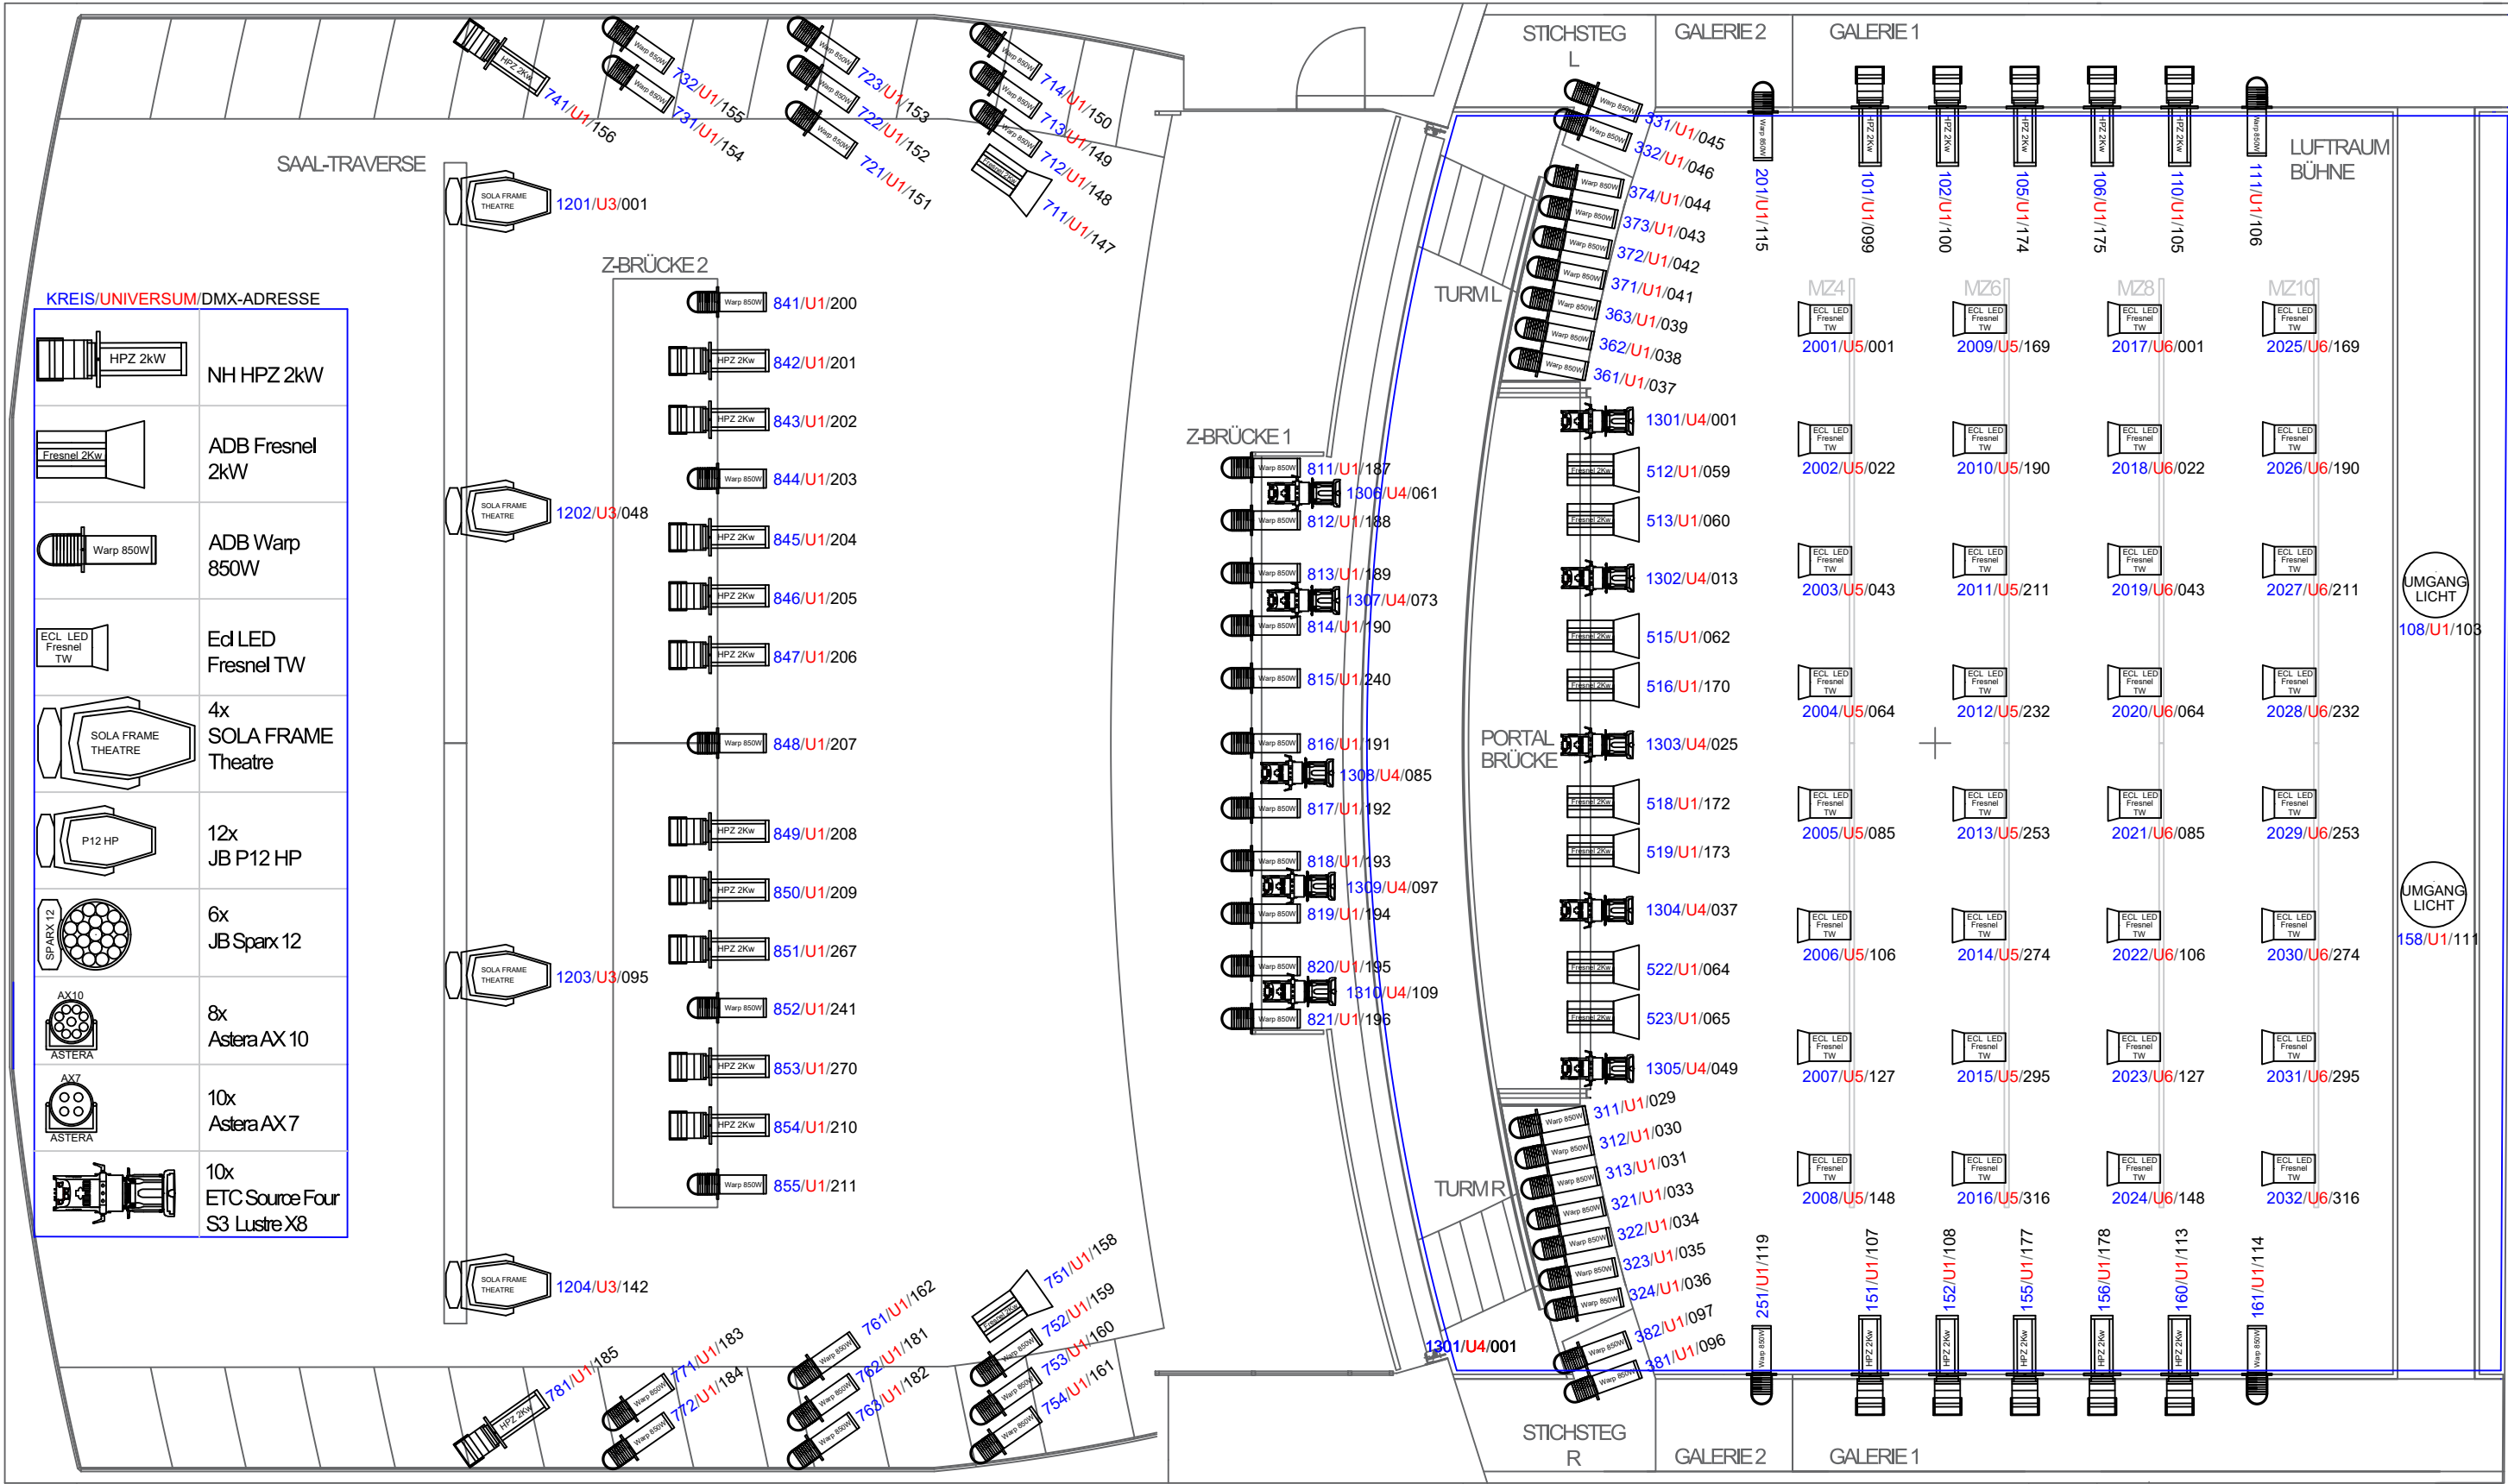

KREIS/UNIVERSUM/DMX-ADRESSE	
	NH HPZ 2kW
	ADB Fresnel 2kW
	ADB Warp 850W
	Ed LED Fresnel TW
	4x SOLA FRAME Theatre
	12x JB P12 HP
	6x JB Sparx 12
	8x Astera AX 10
	10x Astera AX 7
	10x ETC Source Four S3 Lustre X8

SAAL LICHT
1003/U1/262

SAAL LICHT
1002/U1/259

SAAL LICHT
1001/U1/260

APOLLO THEATER SIEGEN